



REPUBLIC OF THE PHILIPPINES
DEPARTMENT OF PUBLIC WORKS
AND HIGHWAYS
OFFICE OF THE BUILDING OFFICIAL
CEBU CITY
RECOMMENDING APPROVAL

HEAD ARCHITECTURAL SECTION APPROVED:	DATE
BUILDING OFFICIAL	DATE

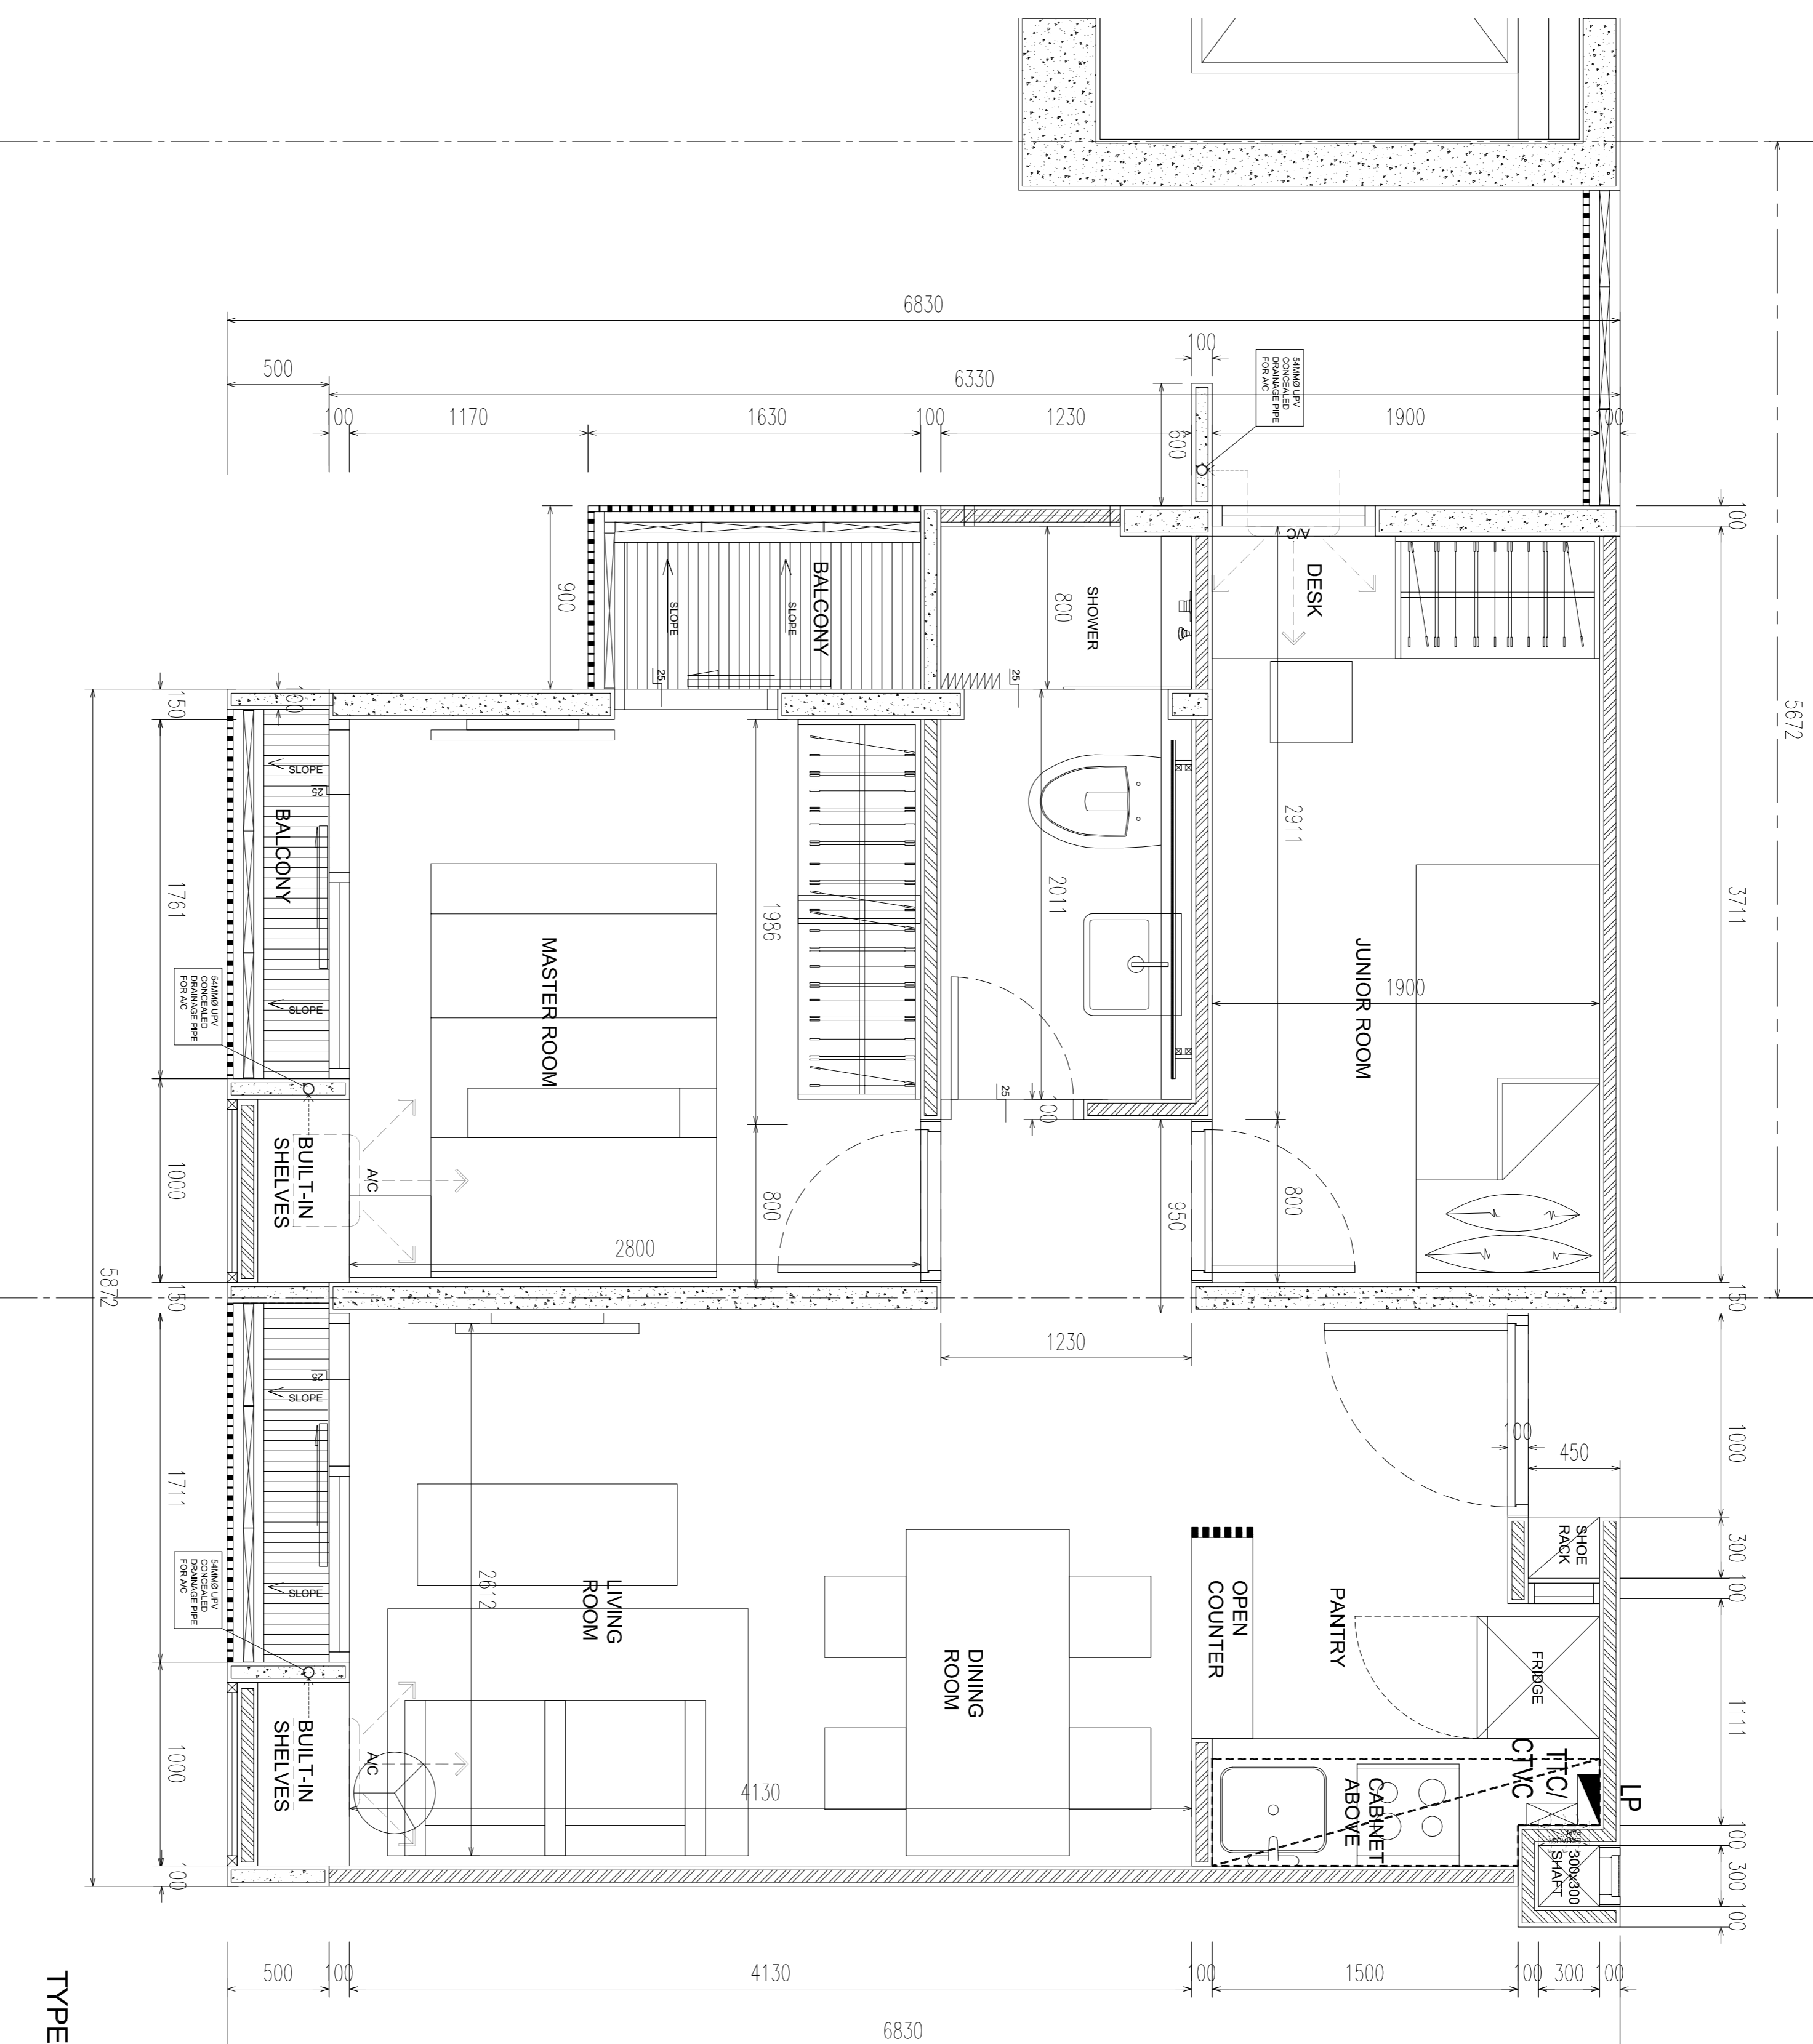

TYPE B2 (2 bedroom)
unit : 40.35 sqm
balcony : 3.38 sqm
TOTAL = 43.73 m2
SCALE 1:25

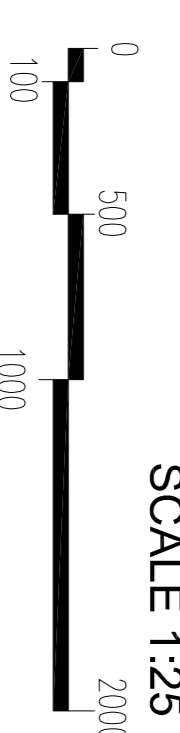

ARCHITECT:
ARCHIGLOBAL, INC.
Unit 07, Ground Floor, Ocean Bldg., O. J. Alameda St., Cebu City, 6000 Philippines
Tel: Fax: (0332) 258 4375
www.archglobal.com

DESIGN CONSULTANT:
Q P consultants
369 scop street, Singapore 039027
HR: +65 6333 5886 Fax: +65 6333 5877 email: moolby-consultants.com

SEAL

IMPORTANT
THIS DRAWING IS THE PROPERTY OF ARCHIGLOBAL, INC. AND Q P CONSULTANTS. IT IS TO BE USED ONLY FOR THE PROJECT AND SITE SPECIFICALLY IDENTIFIED HEREIN. ANY REUSE OR MODIFICATION OF THIS DRAWING WITHOUT THE WRITTEN PERMISSION OF ARCHIGLOBAL, INC. AND Q P CONSULTANTS IS STRICTLY PROHIBITED. THE USER OF THIS DRAWING SHALL BE RESPONSIBLE FOR OBTAINING ALL NECESSARY PERMITS AND APPROVALS FROM THE APPROPRIATE AUTHORITIES. THE USER OF THIS DRAWING SHALL BE RESPONSIBLE FOR OBTAINING ALL NECESSARY PERMITS AND APPROVALS FROM THE APPROPRIATE AUTHORITIES.

MECHANICAL: **ISR PILING SERVICES**
PLUMBING: **ISR PILING SERVICES**
ELECTRICAL: FA Velasco
STRUCTURE: **DSA**

FIRE PRO.: **ISR PILING SERVICES**
AIR CON: **ISR PILING SERVICES**

PROJECT TITLE:
LOT 8 - PROPOSED HIGH RISE CONDOMINIUM DEVELOPMENT
LOCATION: LOT 5, BLOCK 5, FLS-949-D, (SWO 22339)

DEVELOPER:
MAJESTIC LEGACY DEVELOPMENT CORP

PROJECT MANAGEMENT:
BERNPROJECTS

DESIGNED BY:
DRAWN BY:
CHECKED BY:
DATE: FEB 2011

PROJECT NUMBER:
P-10-C15

DRAWING NUMBER:
A1 - S D - PL - 011